


圖例 LEGEND

-  工地界限
SITE BOUNDARY
-  擬議工地平整工程
PROPOSED SITE FORMATION WORKS
-  擬議道路工程
(包括行車道及行人路等)
PROPOSED ROAD WORKS
(INCLUDING CARRIAGEWAY AND FOOTPATH, ETC.)
-  擬議行人天橋及相關升降機設施
PROPOSED FOOTBRIDGE WITH ASSOCIATED LIFT FACILITIES
-  擬議污水渠
PROPOSED SEWER
-  擬議供水管
PROPOSED WATER SUPPLY PIPE

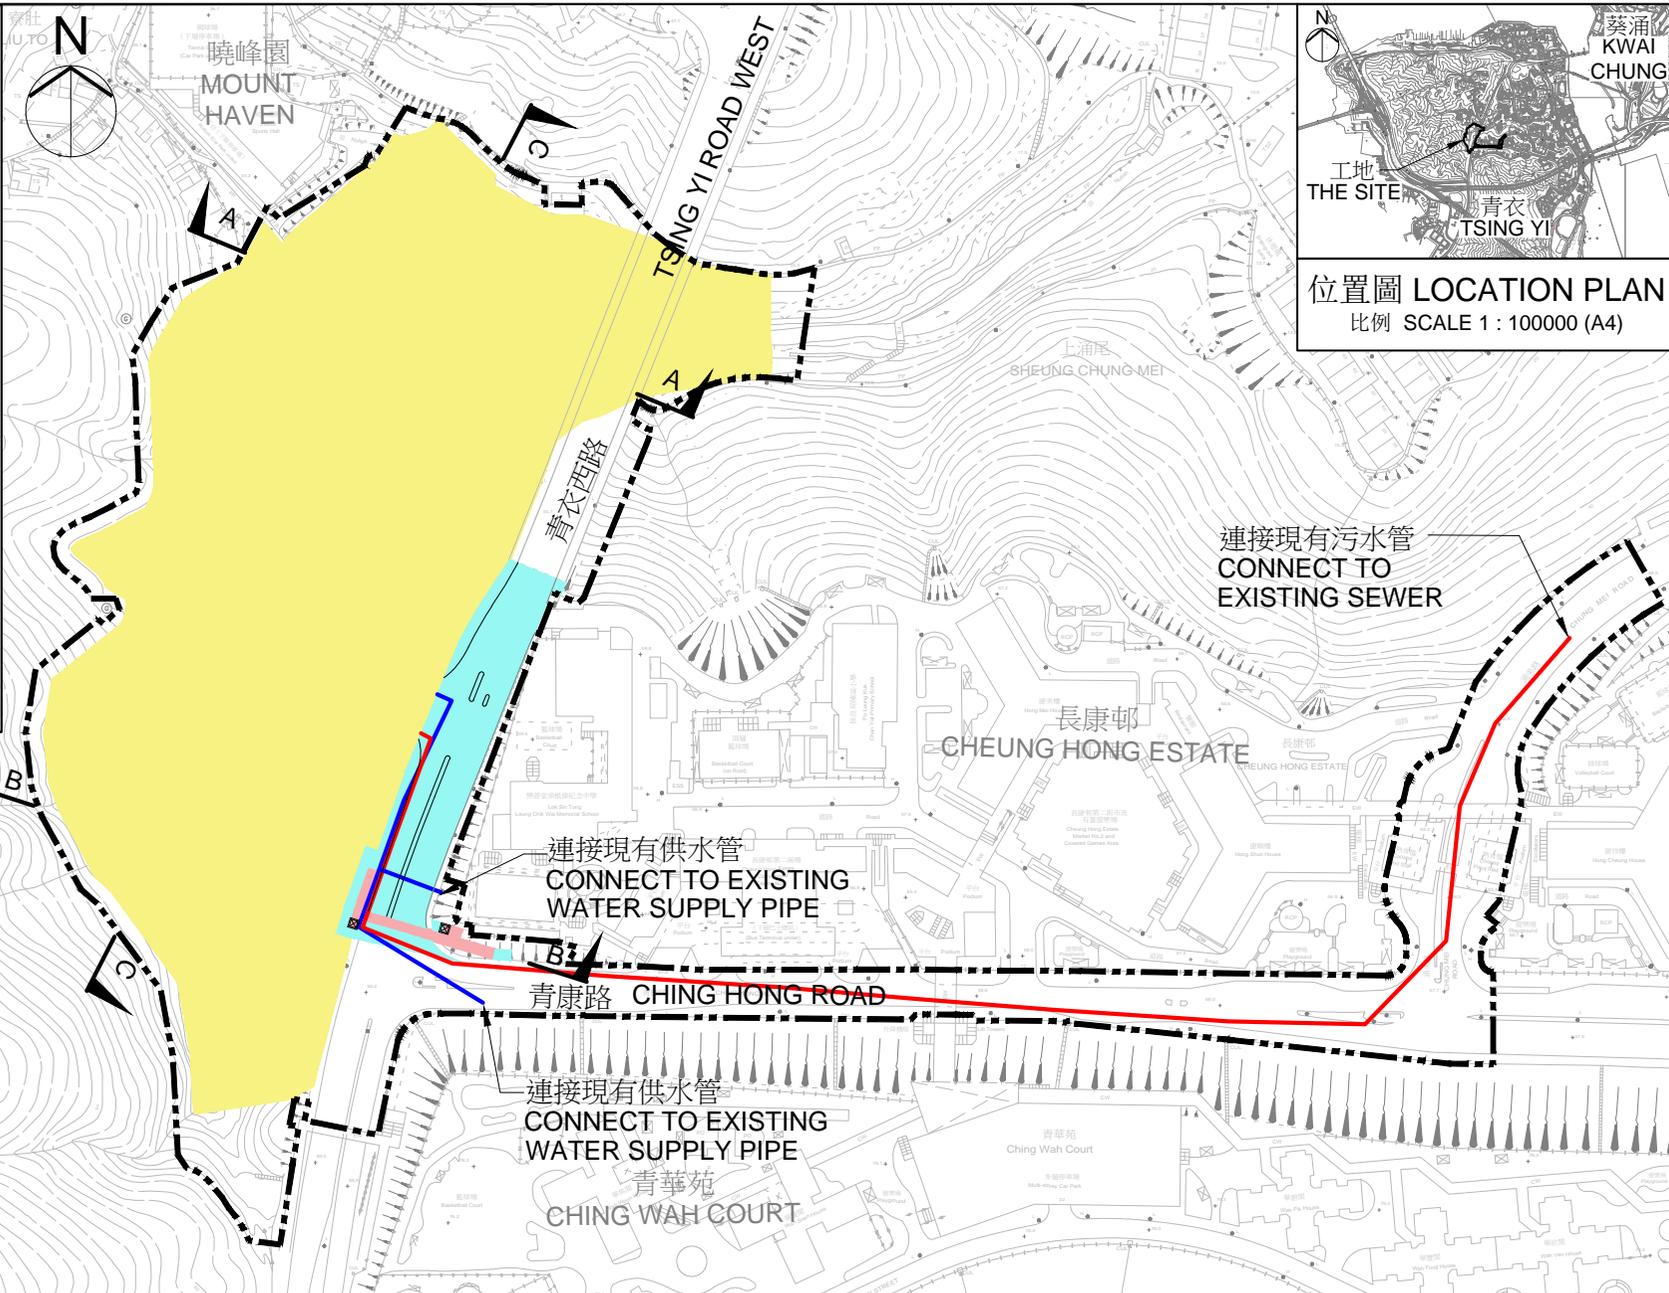

位置圖 LOCATION PLAN
比例 SCALE 1 : 100000 (A4)

工務計劃項目第867CL號
 青衣青衣西路公營房屋發展的工地平整及基礎設施工程
 PWP ITEM NO. 867CL
 SITE FORMATION AND INFRASTRUCTURE WORKS FOR PUBLIC HOUSING DEVELOPMENT
 AT TSING YI ROAD WEST, TSING YI

**工地平面圖
SITE PLAN**
 比例 SCALE 1:2500 (A4)