


圖例 LEGEND :

	施工區界限 LIMIT OF WORKS AREA		現有行人路將永久封閉並改建為行人過路處 EXISTING FOOTPATH TO BE PERMANENTLY CLOSED AND CONVERTED INTO PEDESTRIAN CROSSING
	擬議荃灣國瑞路公營房屋發展 (只供示意用途) PROPOSED PUBLIC HOUSING DEVELOPMENT AT KWOK SHUI ROAD, TSUEN WAN (FOR INDICATIVE PURPOSE ONLY)		現有行人路將永久封閉並改建為美化市容地帶 EXISTING FOOTPATH TO BE PERMANENTLY CLOSED AND CONVERTED INTO AMENITY AREA
	擬建行人路 PROPOSED FOOTPATH		現有行人路將永久封閉並改建為支柱 (大約位置) EXISTING FOOTPATH TO BE PERMANENTLY CLOSED AND CONVERTED INTO COLUMN (APPROXIMATE LOCATION)
	擬建高架有蓋行人道 PROPOSED ELEVATED COVERED WALKWAY		現有行人路將暫時封閉並重建 EXISTING FOOTPATH TO BE TEMPORARILY CLOSED AND RECONSTRUCTED
	擬建車輛進出口通道 PROPOSED RUN-IN/RUN-OUT		現有斜坡將清拆並改建為行人路 EXISTING SLOPE TO BE DEMOLISHED AND CONVERTED INTO FOOTPATH
	擬建行人過路處 PROPOSED PEDESTRIAN CROSSING		現有斜坡將清拆並改建為美化市容地帶 EXISTING SLOPE TO BE DEMOLISHED AND CONVERTED INTO AMENITY AREA
	擬建有蓋樓梯 PROPOSED COVERED STAIRCASE		現有斜坡將清拆並改建為美化市容地帶 EXISTING SLOPE TO BE DEMOLISHED AND CONVERTED INTO AMENITY AREA
	擬建升降機 PROPOSED LIFT		現有斜坡將清拆並改建為支柱 (大約位置) EXISTING SLOPE TO BE DEMOLISHED AND CONVERTED INTO COLUMN (APPROXIMATE LOCATION)
	擬建美化市容地帶 PROPOSED AMENITY AREA		行車道的行車線 TRAFFIC LANE FOR CARRIAGEWAY
	現有行人路將永久封閉並改建為行車道 EXISTING FOOTPATH TO BE PERMANENTLY CLOSED AND CONVERTED INTO CARRIAGEWAY		
	現有行人路將永久封閉並改建為車輛進出口通道 EXISTING FOOTPATH TO BE PERMANENTLY CLOSED AND CONVERTED INTO RUN-IN/RUN-OUT		

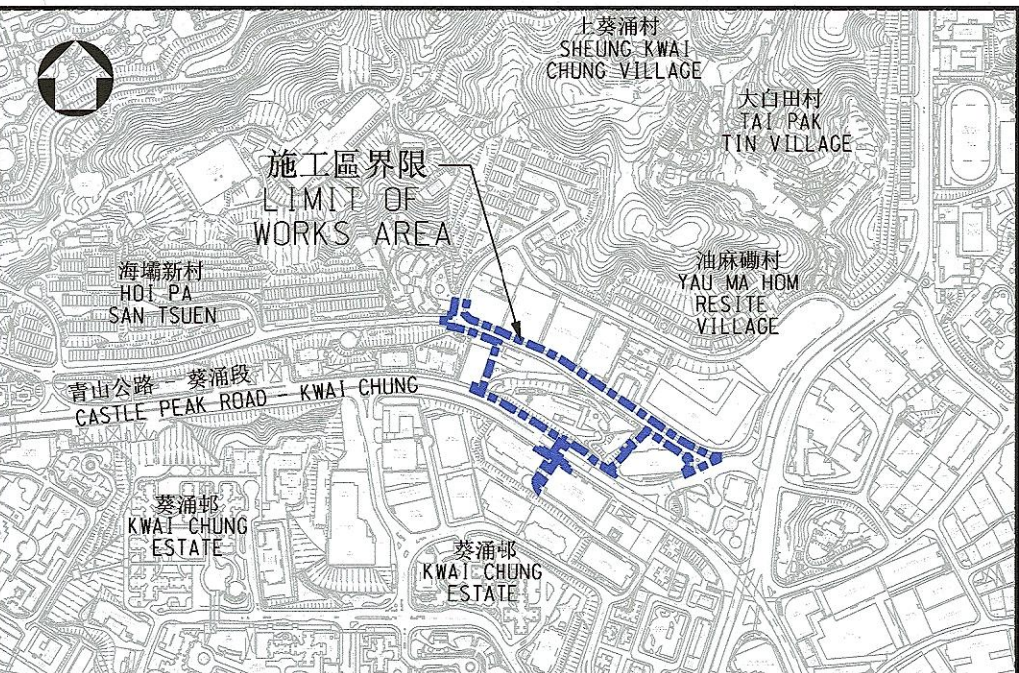

**索引圖
KEY PLAN**
比例 1:10000
SCALE 1:10000

註釋 NOTES :

- 除另有說明外，所有量度以米為單位。
ALL DIMENSIONS ARE IN METRES UNLESS OTHERWISE SPECIFIED.
- 所有水平均為約數，以米為單位，並在香港主水平基準以上。
ALL LEVELS ARE APPROXIMATE VALUES AND IN METRES ABOVE HONG KONG PRINCIPAL DATUM.
- 如有需要，施工區界限內的部分現有行車道、行人路、路中預留帶和安全島或會分階段暫時封閉。
SECTIONS OF THE EXISTING CARRIAGEWAYS, FOOTPATHS, CENTRAL RESERVES AND REFUGE ISLANDS WITHIN THE LIMIT OF WORKS AREA MAY BE TEMPORARILY CLOSED IN PHASE(S) AS AND WHEN REQUIRED.

批簽
ENDORSED BY
葉李杏怡 Sharon Yip
署理運輸及物流局常任秘書長
ACTING PERMANENT SECRETARY FOR TRANSPORT AND LOGISTICS
日期
DATE
4 JAN 2023

批准
APPROVED BY
李桂榮 K W LEE
土木工程拓展署
總工程師/專責事務(工程)
CHIEF ENGINEER / SPECIAL DUTIES (WORKS)
CIVIL ENGINEERING AND DEVELOPMENT DEPARTMENT
日期
DATE
28-12-22

工程名稱 PROJECT TITLE
工務計劃項目第B871CL號
荃灣國瑞路公營房屋發展之工地平整及基礎設施工程(道路工程)
PWP ITEM NO. B871CL
SITE FORMATION AND INFRASTRUCTURE WORKS FOR PUBLIC HOUSING DEVELOPMENT AT KWOK SHUI ROAD, TSUEN WAN (ROAD WORKS)

圖則名稱 PLAN TITLE
根據《道路(工程、使用及補償)條例》(第370章)而在憲報公布的圖則
PLAN FOR GAZETTING UNDER ROADS (WORKS, USE AND COMPENSATION) ORDINANCE (CHAPTER 370)

圖則編號 PLAN NO. 427296/GP/01
比例 SCALE A1 1:750

辦事處 OFFICE 專責事務(工程)部
SPECIAL DUTIES (WORKS) DIVISION

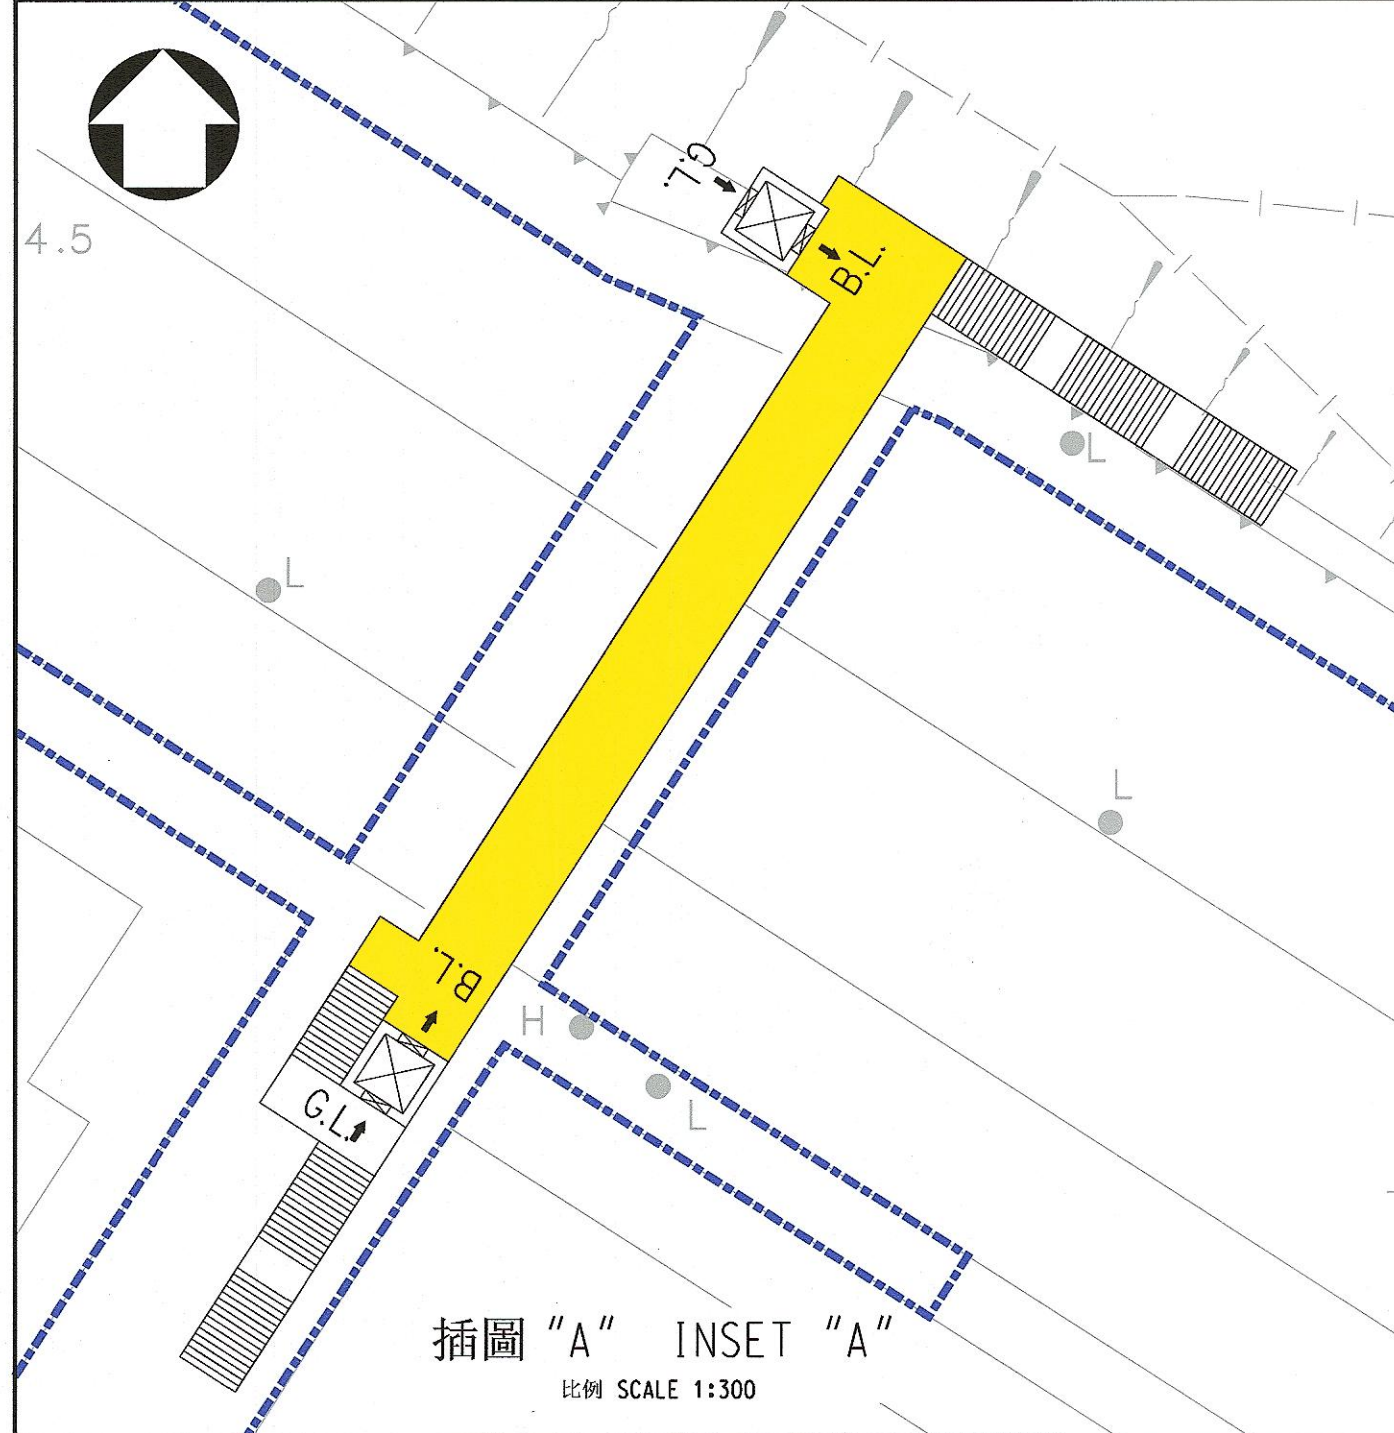


插圖 "A" INSET "A"
比例 SCALE 1:300