


SECTIONAL ELEVATION A - A

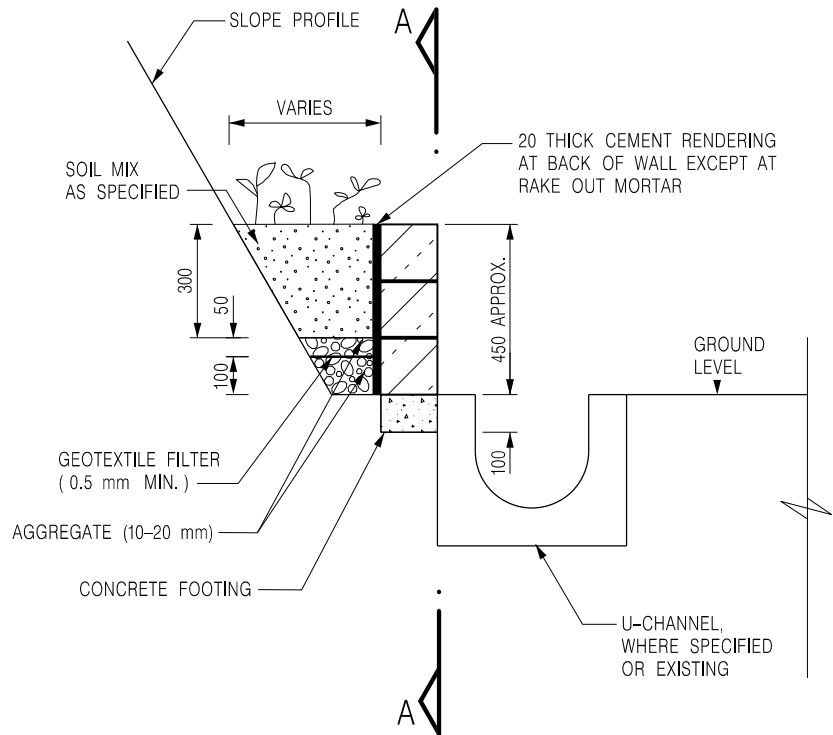

TYPICAL SECTION

NOTES:

1. ALL DIMENSIONS ARE IN MILLIMETRES.
2. HARD SURFACE TO SLOPE NOT REQUIRED BELOW TOP LEVEL OF SOIL MIX.
3. FINISH OF WALL AND U-CHANNEL AS SPECIFIED.
4. FOR SPECIFICATIONS OF GEOTEXTILE FILTER, SEE CLAUSE 7.212(7) IN GS 2020.

F	NOTE 4 AMENDED.	Original Signed	08.2024
E	NOTE 4 AMENDED.	Original Signed	02.2008
D	MINOR AMENDMENT.	Original Signed	01.2005
C	GENERAL REVISION.	Original Signed	12.2002
B	SPECIFICATIONS ADDED.	Original Signed	12.2001
A	MINOR AMENDMENT.	Original Signed	08.2001
REF.	REVISION	SIGNATURE	DATE

GRANITE STONE
PLANTER WALL



**CIVIL ENGINEERING AND
DEVELOPMENT DEPARTMENT**

SCALE 1 : 20

DRAWING NO.

DATE FEB 1994

C2007F