


TYPICAL SECTION OF CUT-OFF DRAIN

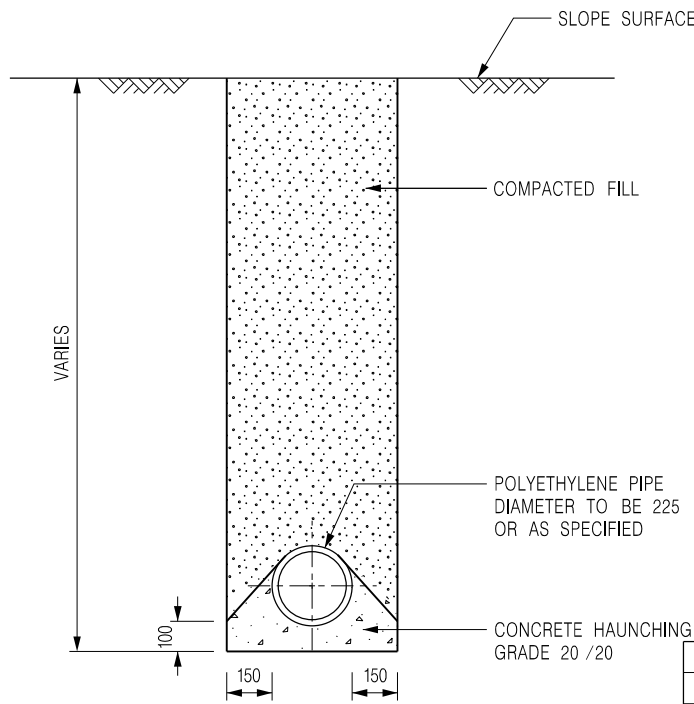

TYPICAL SECTION OF DRAIN FROM MANHOLE

NOTES:

1. ALL DIMENSIONS ARE IN MILLIMETRES.
2. GRANULAR FILTER SHALL BE DESIGNED BY THE CONTRACTOR IN ACCORDANCE WITH GEO PUBLICATION NO. 1 / 93.
3. POLYETHYLENE PIPES AND FITTINGS SHALL COMPLY WITH ASTM F667 / F667M-16(2021), HEAVY DUTY.
4. FOR SPECIFICATIONS OF GEOTEXTILE FILTER, SEE CLAUSE 7.212(7) IN GS 2020.

G	NOTES 3 & 4 AMENDED.	Original Signed	08.2024
F	MINOR AMENDMENT.	Original Signed	03.2015
E	DIMENSIONS FOR HAUNCHING ADDED.	Original Signed	08.2009
D	MINOR AMENDMENT & NOTE 4 ADDED.	Original Signed	02.2008
C	NAME OF DEPARTMENT AMENDED.	Original Signed	01.2005
B	GERENAL REVISION.	Original Signed	12.2002
A	MINOR AMENDMENT.	Original Signed	1.96
REF.	REVISION	SIGNATURE	DATE

CUT-OFF DRAIN DETAILS



CIVIL ENGINEERING AND DEVELOPMENT DEPARTMENT

SCALE 1 : 25

DATE JAN 1991

DRAWING NO.

C2401G