

索引圖 KEY PLAN
SCALE 1:25000

註釋:
NOTES:

- 除另有指明外，所有量度以米為單位。
ALL DIMENSIONS ARE IN METRES UNLESS OTHERWISE SPECIFIED.
- 所有水平均為約數，以米為單位，並在香港主水平基準上。
ALL LEVELS ARE APPROXIMATE VALUES AND IN METRES ABOVE HONG KONG PRINCIPAL DATUM.
- 如有需要，施工區界限內部分現有行車道、行人路、單車徑、中央分隔帶/安全島和行人天橋或會分階段暫時封閉。
SECTIONS OF THE EXISTING CARRIAGEWAYS, FOOTPATHS, CYCLE TRACKS, CENTRAL MEDIANS / REFUGE ISLANDS AND FOOTBRIDGE WITHIN THE LIMIT OF WORKS AREA MAY BE TEMPORARILY CLOSED IN PHASES AS AND WHEN REQUIRED.

圖例:
LEGEND:

- 原有部分 ORIGINAL:
- 原施工區界限 ORIGINAL LIMIT OF WORKS AREA
- 修改部分 MODIFICATION:
- 原施工區界限將予刪除 ORIGINAL LIMIT OF WORKS AREA TO BE DELETED
 - 修改後之施工區界限 MODIFIED LIMIT OF WORKS AREA

工程名稱 PROJECT TITLE
工務計劃項目第B764CL號及第B861CL號
屯門新慶路及康寶路公營房屋發展的工地
平整及基礎設施工程
(道路工程)
PWP ITEM NOS. B764CL AND B861CL
SITE FORMATION AND INFRASTRUCTURE
WORKS FOR PUBLIC HOUSING DEVELOPMENTS
AT SAN HING ROAD AND HONG PO ROAD,
TUEN MUN
新慶村公屋
(ROAD WORKS)



圖則名稱 PLAN TITLE
修改圖則
MODIFICATION PLAN

圖則編號 PLAN NO.	比例 SCALE
MP-01	1:700 (A3)

辦事處 Office
土木工程處 房屋工程2部
HOUSING PROJECTS 2 DIVISION
CIVIL ENGINEERING OFFICE



AUTHORIZED BY THE CHIEF EXECUTIVE IN COUNCIL
經行政長官會同行政會議授權進行

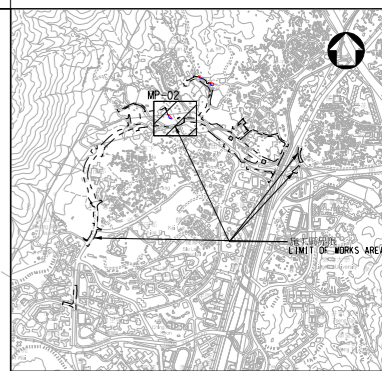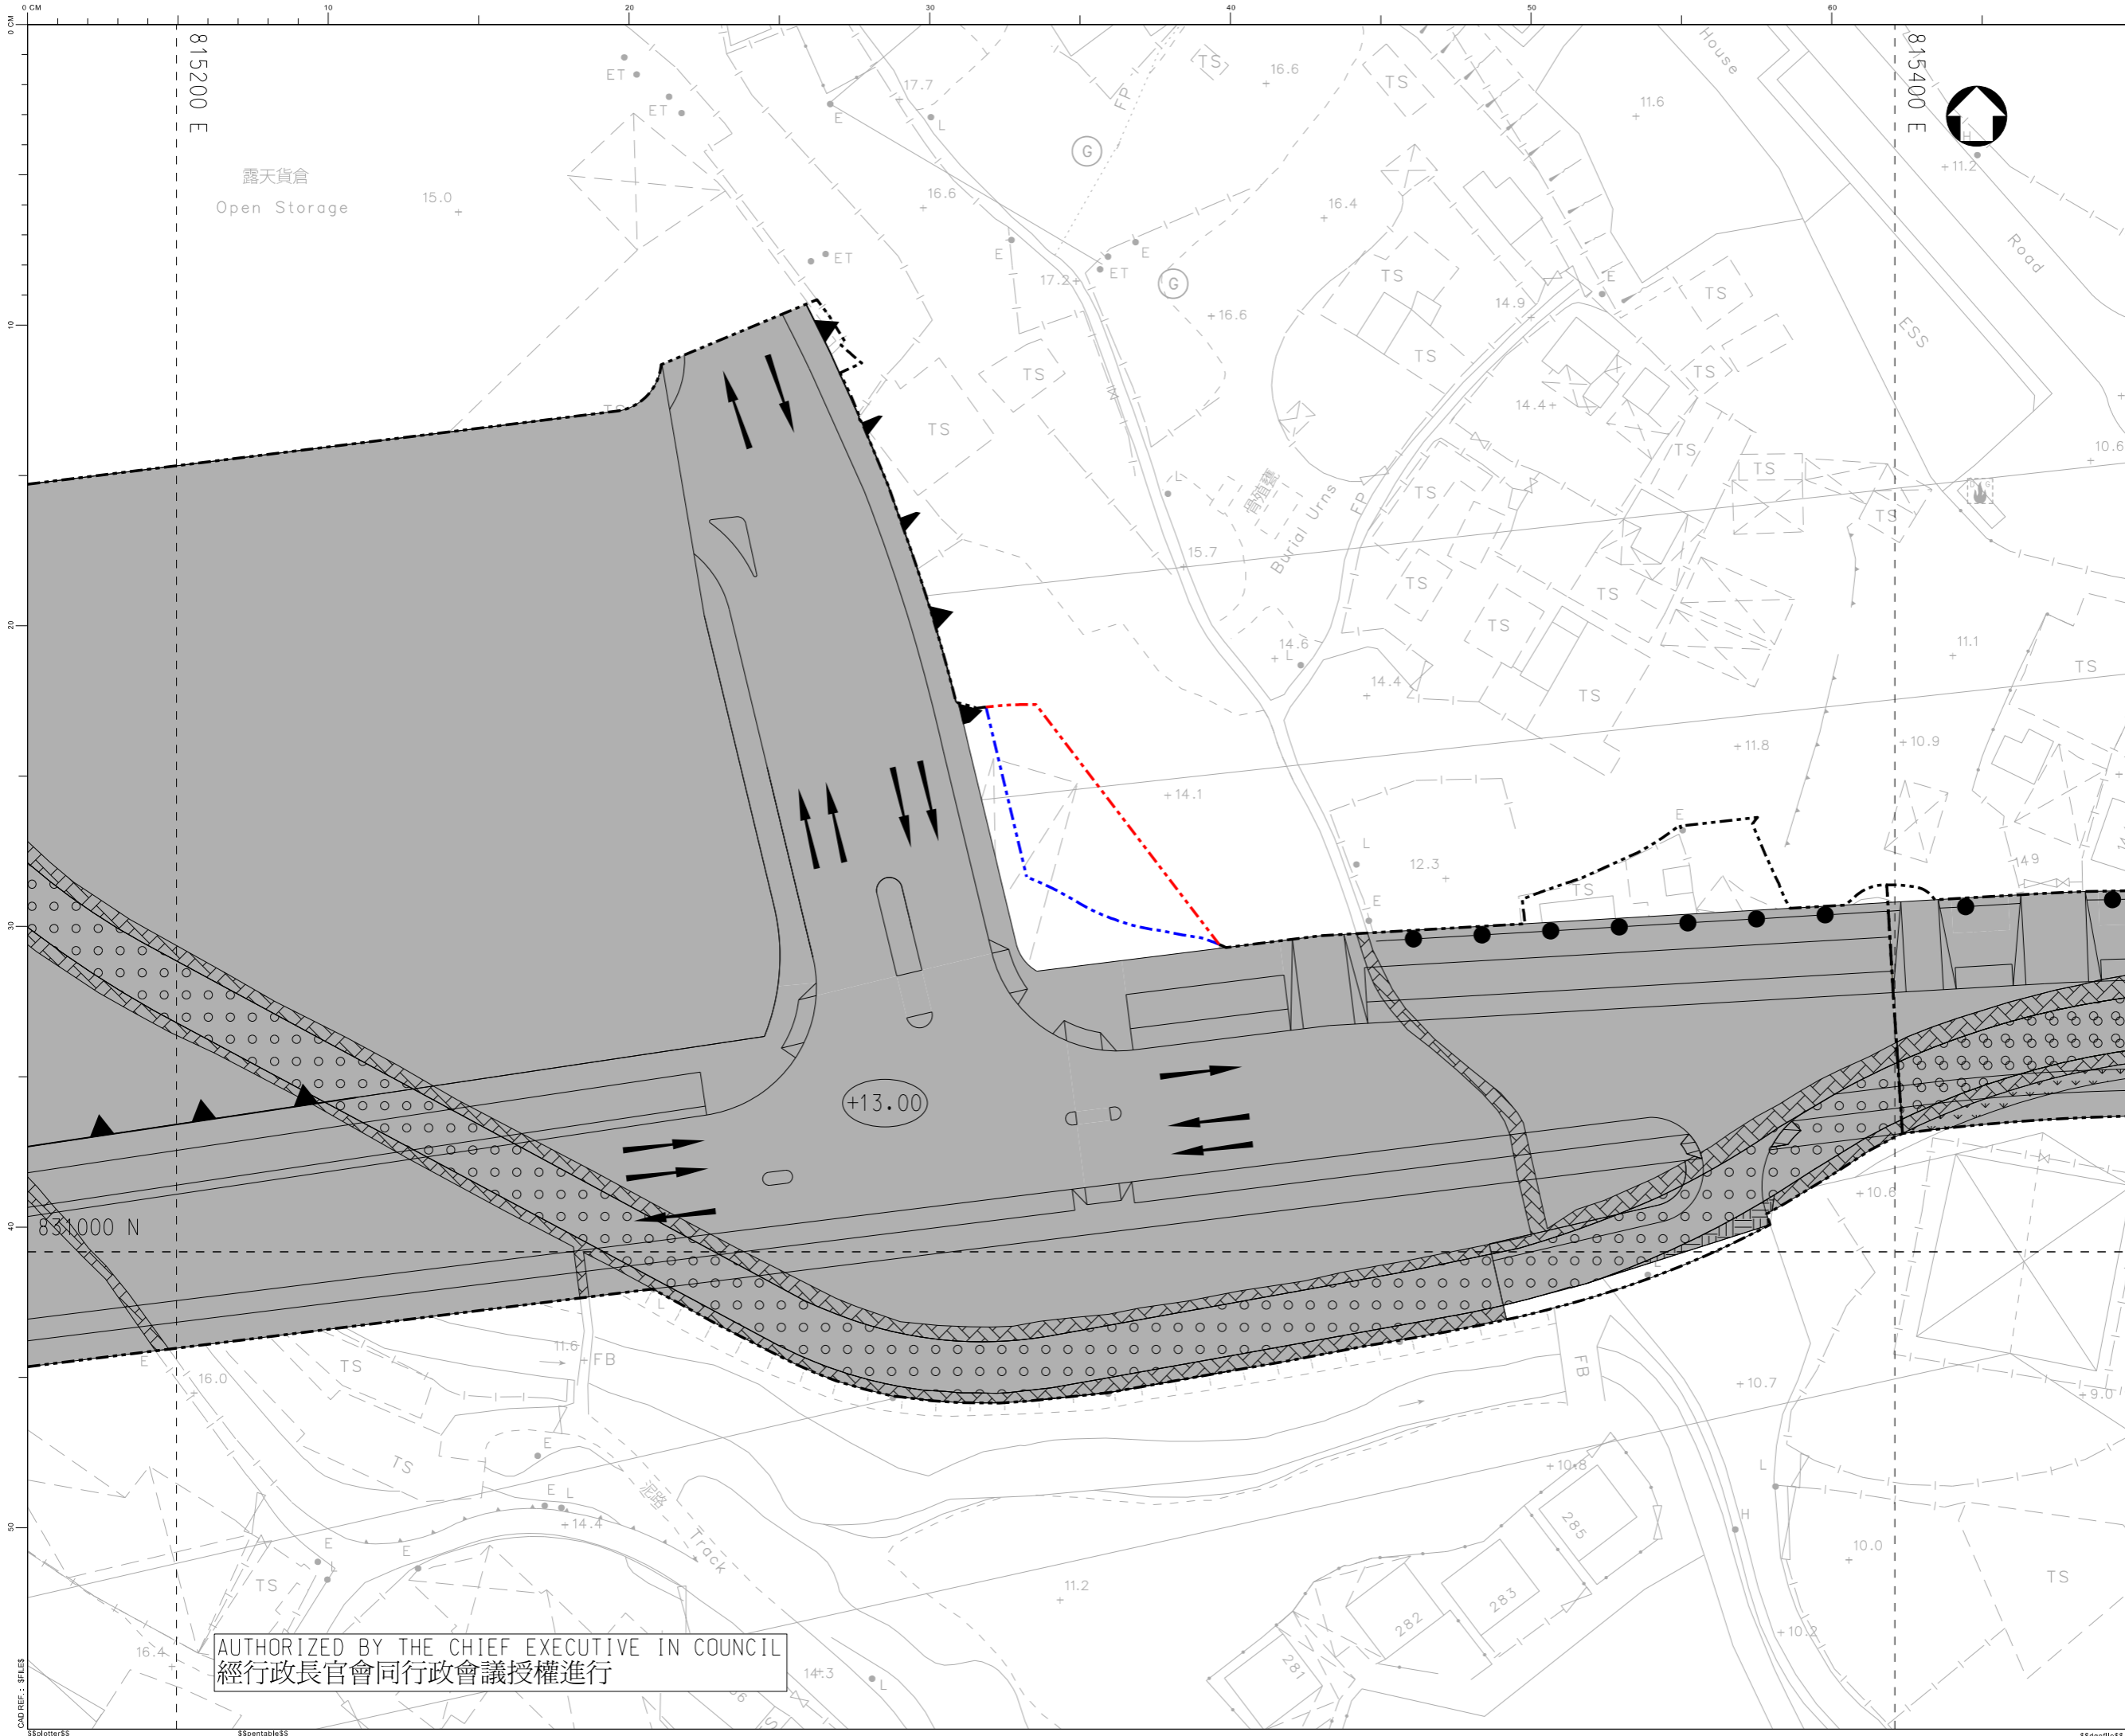

索引圖 KEY PLAN
SCALE 1:25000

註釋:
NOTES:

- 除另有指明外，所有量度以米為單位。
ALL DIMENSIONS ARE IN METRES UNLESS OTHERWISE SPECIFIED.
- 所有水平均為約數，以米為單位，並在香港主水平基準上。
ALL LEVELS ARE APPROXIMATE VALUES AND IN METRES ABOVE HONG KONG PRINCIPAL DATUM.
- 如有需要，施工區界限內部分現有行車道、行人路、單車徑、中央分隔帶/安全島和行人天橋或會分階段暫時封閉。
SECTIONS OF THE EXISTING CARRIAGEWAYS, FOOTPATHS, CYCLE TRACKS, CENTRAL MEDIANS / REFUGE ISLANDS AND FOOTBRIDGE WITHIN THE LIMIT OF WORKS AREA MAY BE TEMPORARILY CLOSED IN PHASES AS AND WHEN REQUIRED.

圖例:
LEGEND:

- 原有部分 ORIGINAL:
- 原施工區界限 ORIGINAL LIMIT OF WORKS AREA
- 修改部分 MODIFICATION:
- 原施工區界限將予刪除 ORIGINAL LIMIT OF WORKS AREA TO BE DELETED
 - 修改後之施工區界限 MODIFIED LIMIT OF WORKS AREA

工程名稱 PROJECT TITLE
工務計劃項目第B764CL號及第B861CL號
屯門新慶路及康寶路公營房屋發展的工地
平整及基礎設施工程
(道路工程)
PWP ITEM NOS. B764CL AND B861CL
SITE FORMATION AND INFRASTRUCTURE
WORKS FOR PUBLIC HOUSING DEVELOPMENTS
AT SAN HING ROAD AND HONG PO ROAD,
TUEN MUN
(ROAD WORKS)

圖則名稱 PLAN TITLE
修改圖則
MODIFICATION PLAN

圖則編號 PLAN NO.	比例 SCALE
MP-02	1:700 (A3)

辦事處 Office
土木工程處 房屋工程2部
HOUSING PROJECTS 2 DIVISION
CIVIL ENGINEERING OFFICE



AUTHORIZED BY THE CHIEF EXECUTIVE IN COUNCIL
經行政長官會同行政會議授權進行